

FIXTURES, FURNITURE, & EQUIPMENT/TECHNOLOGY PACKAGE – PHASE 2

**ACES BASSETT ROAD  
88 BASSETT ROAD  
NORTH HAVEN, CT 06473  
STATE PROJECT #244-0043 SP  
PUBLIC BID**

S/P+A PROJECT #22.075

**DATE: May 27, 2025**

The following changes to the Drawings and Project Specifications shall become a part of the Drawings and Project Specifications; superseding previously issued Drawings and Project Specifications to the extent modified by Addendum #2.

**General Information:**

- The deadline for RFIs was has been extended to Friday, May 30, 2025.
- See attached RFI log. (2)

**The bid date has been extended to Friday, June 6, 2025 at 1:00pm by this addendum.**

The addendum consists of three (3) pages of 8½" x 11" text and two (2) 30" x 42" drawings\*.  
End of Addendum #2



**SILVER PETRUCELLI + ASSOCIATES**  
3190 Whitney Avenue | Hamden CT 06518  
311 State Street | New London CT 06320


**BID RFI LOG**

Project: **ACES Bassett Road Alterations - FFE/Tech**  
State Project/Bid #: **244-0043 SP**  
S/P+A Project #: **22.075**

RFI Deadline: **05/23/25 05/30/25**  
Bids Due: **05/30/25 06/06/25, 1p**

RFI #	QUESTION	DATE RECEIVED	RESPONSE	ADDENDUM # ISSUED
001	Will this be awarded as a whole to one vendor, to multiple vendors per category, or awarded by individual line items?	04/30/25	Bids will be evaluated from all angles. Preference is to have a vendor fulfill and entire category in lieu of splitting.	1
002	The way the Stagetek system is drawn out will not work. They suggest it being like this drawing attached. This is the drawing our engineering team came up with. It complies with ADA requirements on ramp size and landing turn radius. The side stage is 16in tall which requires a guardrail in front, we can lower it to 8in and remove the guardrail if needed.	05/09/25	Please proceed with the 8-ft-long ramp as shown in Drawing FFE-5. The proposed 16-ft-long ramp will not work in this space, there isn't enough room. The two (2) platforms adjacent to the ramp will both be at 8 inches high for the turn radius.	1
003	I saw the UPS and cabling included. I didn't see any Network Equipment or Wireless Access Points in this package. Will they be bidding them separately.	05/19/25	Network switches and WAP's are being purchased off State Contract.	2
004	I am reviewing the documents for the above and am looking for a delivery and installation date for the furniture.	05/20/25	Approximate furniture/equipment delivery and installation to happen starting February 12, 2026 - March 11, 2026. Refer to Addendum #1 for clarification.	2

REV	DATE	DRN BY	REVISION DESCRIPTION
1	05/08/25	PJ	INITIAL RELEASE

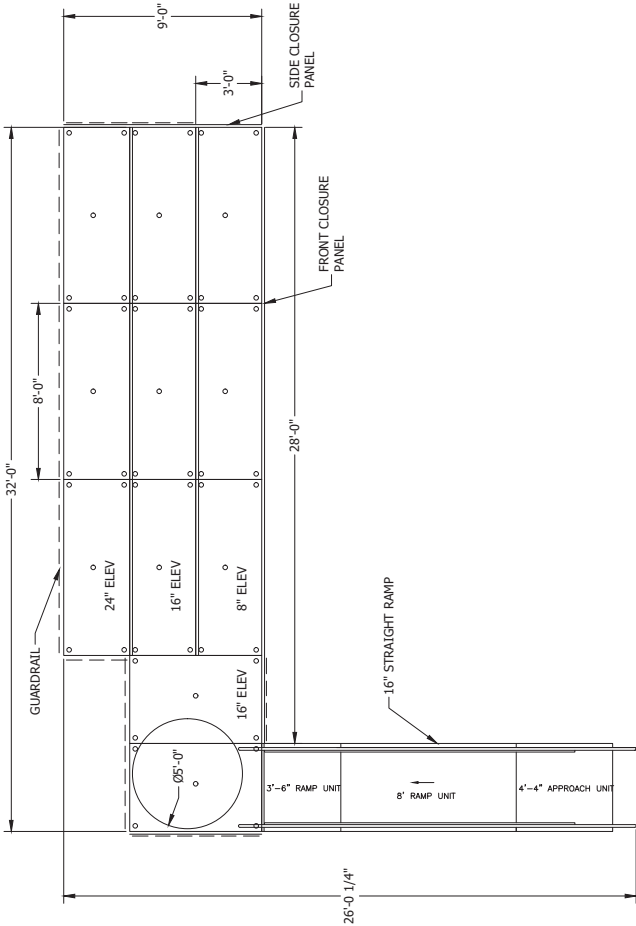

NOTES:

1. UNITS ARE "STAGETEK". UNIT SHALL BE MANUFACTURER'S STANDARD PANEL CONSTRUCTION, 3/4" (19 mm) OVERALL THICKNESS CONSISTING OF MIN 1/2" (13 mm) THICK PLYWOOD SUBSTRATE WITH FINISH SURFACES CONSISTING OF A BLACK 0.030" (0.76 mm) THICK CRACKED ICE TEXTURED POLYPROPYLENE WITH BLACK SMOOTH HDPE BACKER SHEET, EDGED WITH EXTRUDED ALUMINUM.
2. UNIT TO UNIT CONNECTION IS LEG TO LEG CONNECTOR
3. TOTAL UNIT QUANTITY IS "11"
4. CENTER ADJUSTABLE HEIGHT LEGS PROVIDED FOR RISER LEVELS (8", 16" & 24")
5. FIXED HEIGHT LEGS PROVIDED FOR RISER LEVELS (8", 16" & 24")
5. FRONT AND SIDE CLOSURE PANELS INCLUDED AS INDICATED.
6. ONE - 16" RAMP INCLUDED AS SHOWN.
7. CUSTOMER TO VERIFY PLATFORMS/RISER SYSTEM WILL FIT AND FUNCTION PROPERLY IN DESIRED SPACE.

THIS DRAWING AND RELATED SPECIFICATIONS ARE CONFIDENTIAL AND PROPRIETARY TO THE COMPANY. ANY REUSE OR REPRODUCTION WITHOUT WRITTEN PERMISSION FROM WENGER CORPORATION IS STRICTLY PROHIBITED. ALL RIGHTS ARE RESERVED.

Wintergreen Interdist Mag  
Sch  
NORTH HAVEN  
CT, 06473

RFI #002 ATTACHMENT

FINISH:	WEIGHT:	ORDER:
---------	---------	--------



THIRD ANGLE PROJECTION  
FIRST ANGLE 1/4.3

DRAWING TITLE:  
Stagetek Riser

PROJECT/OPPORTUNITY NUMBER:

20332958

SCALE: DO NOT SCALE DRAWING

DATE: 05/08/25

DRAWN BY: PJ


REV: 1

DRAWING NUMBER:

25P7537

SHEET 1 OF 1

STAGETEK - PLAN VIEW  
SCALE: 3/8" = 1'-0"

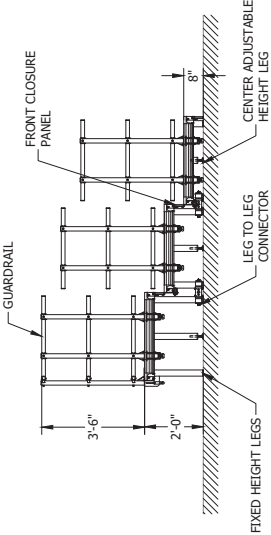

STAGETEK - SECTION VIEW  
SCALE: 1/2" = 1'-0"